


B

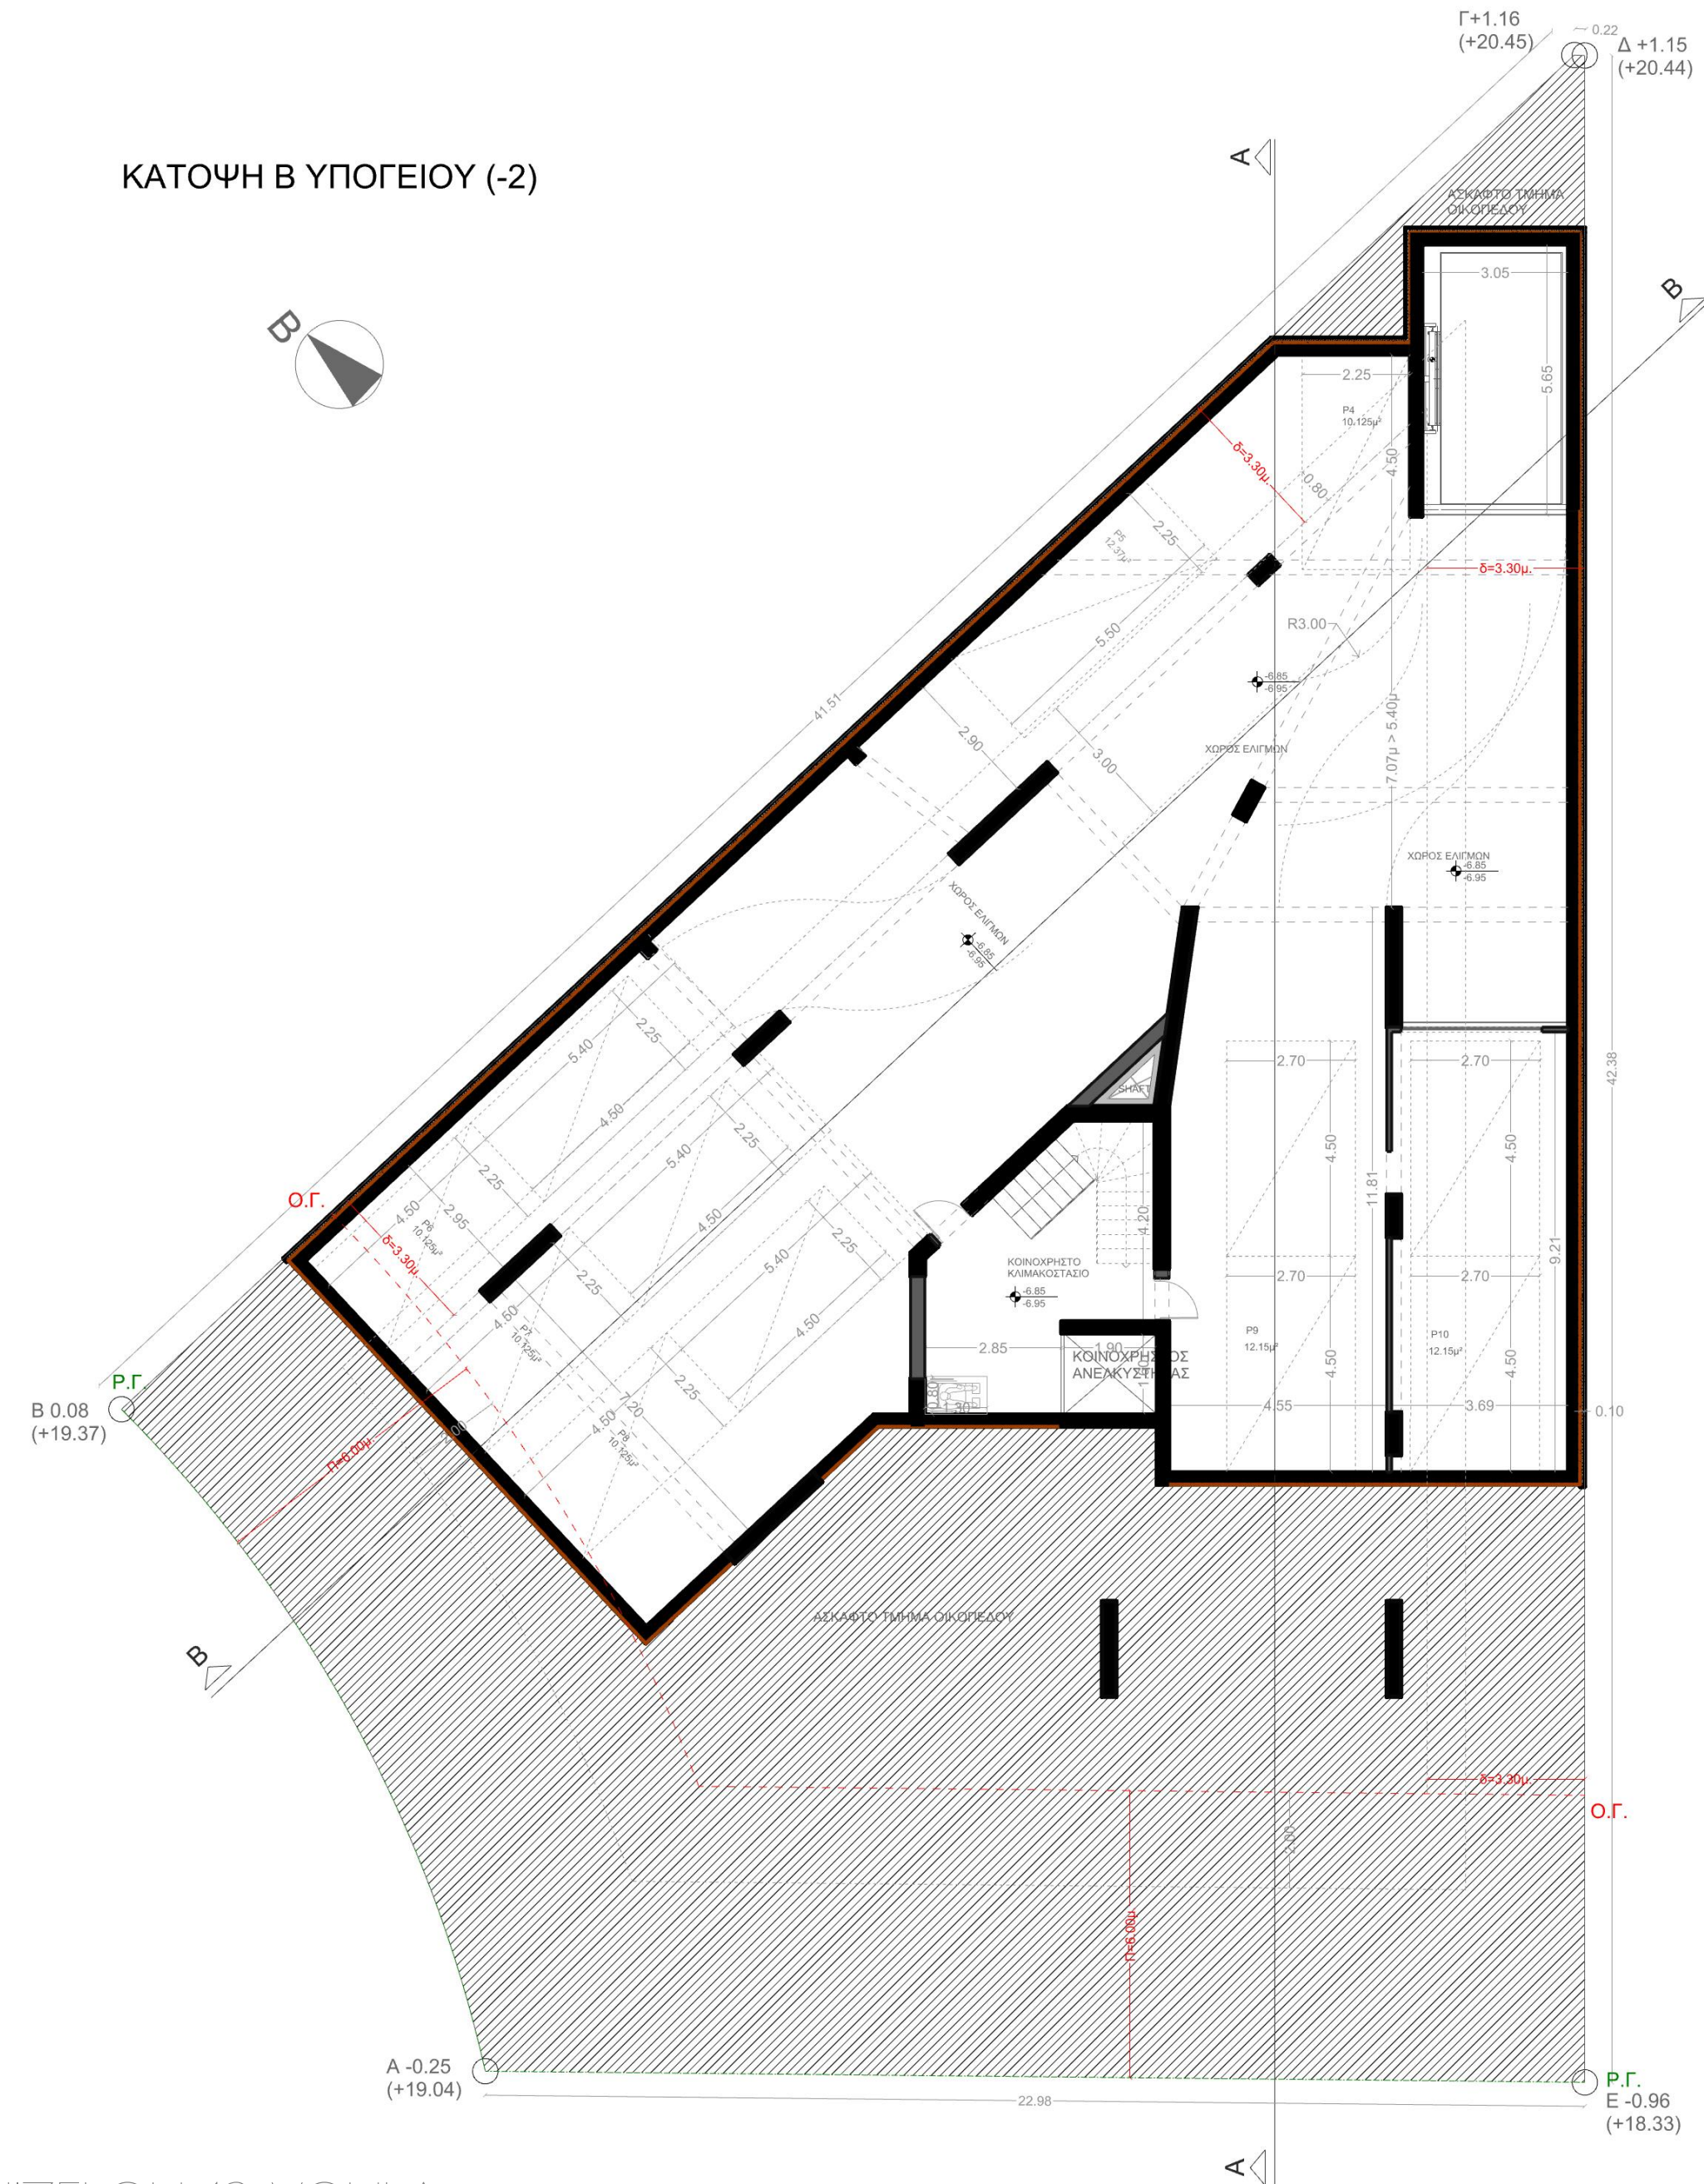



RESIDENTIAL BUILDING IN AFRODITIS 10 & ELVENIZELOU 43, VOULA

O M N I V I E W © 2023

Principal architect: Dimitri Tsigos

Design team: Vasileli Chrysa, Arnellou Dafni, Giannakoula Alexandra, Charimadopoulos Evrydiki