


P l a n s

B

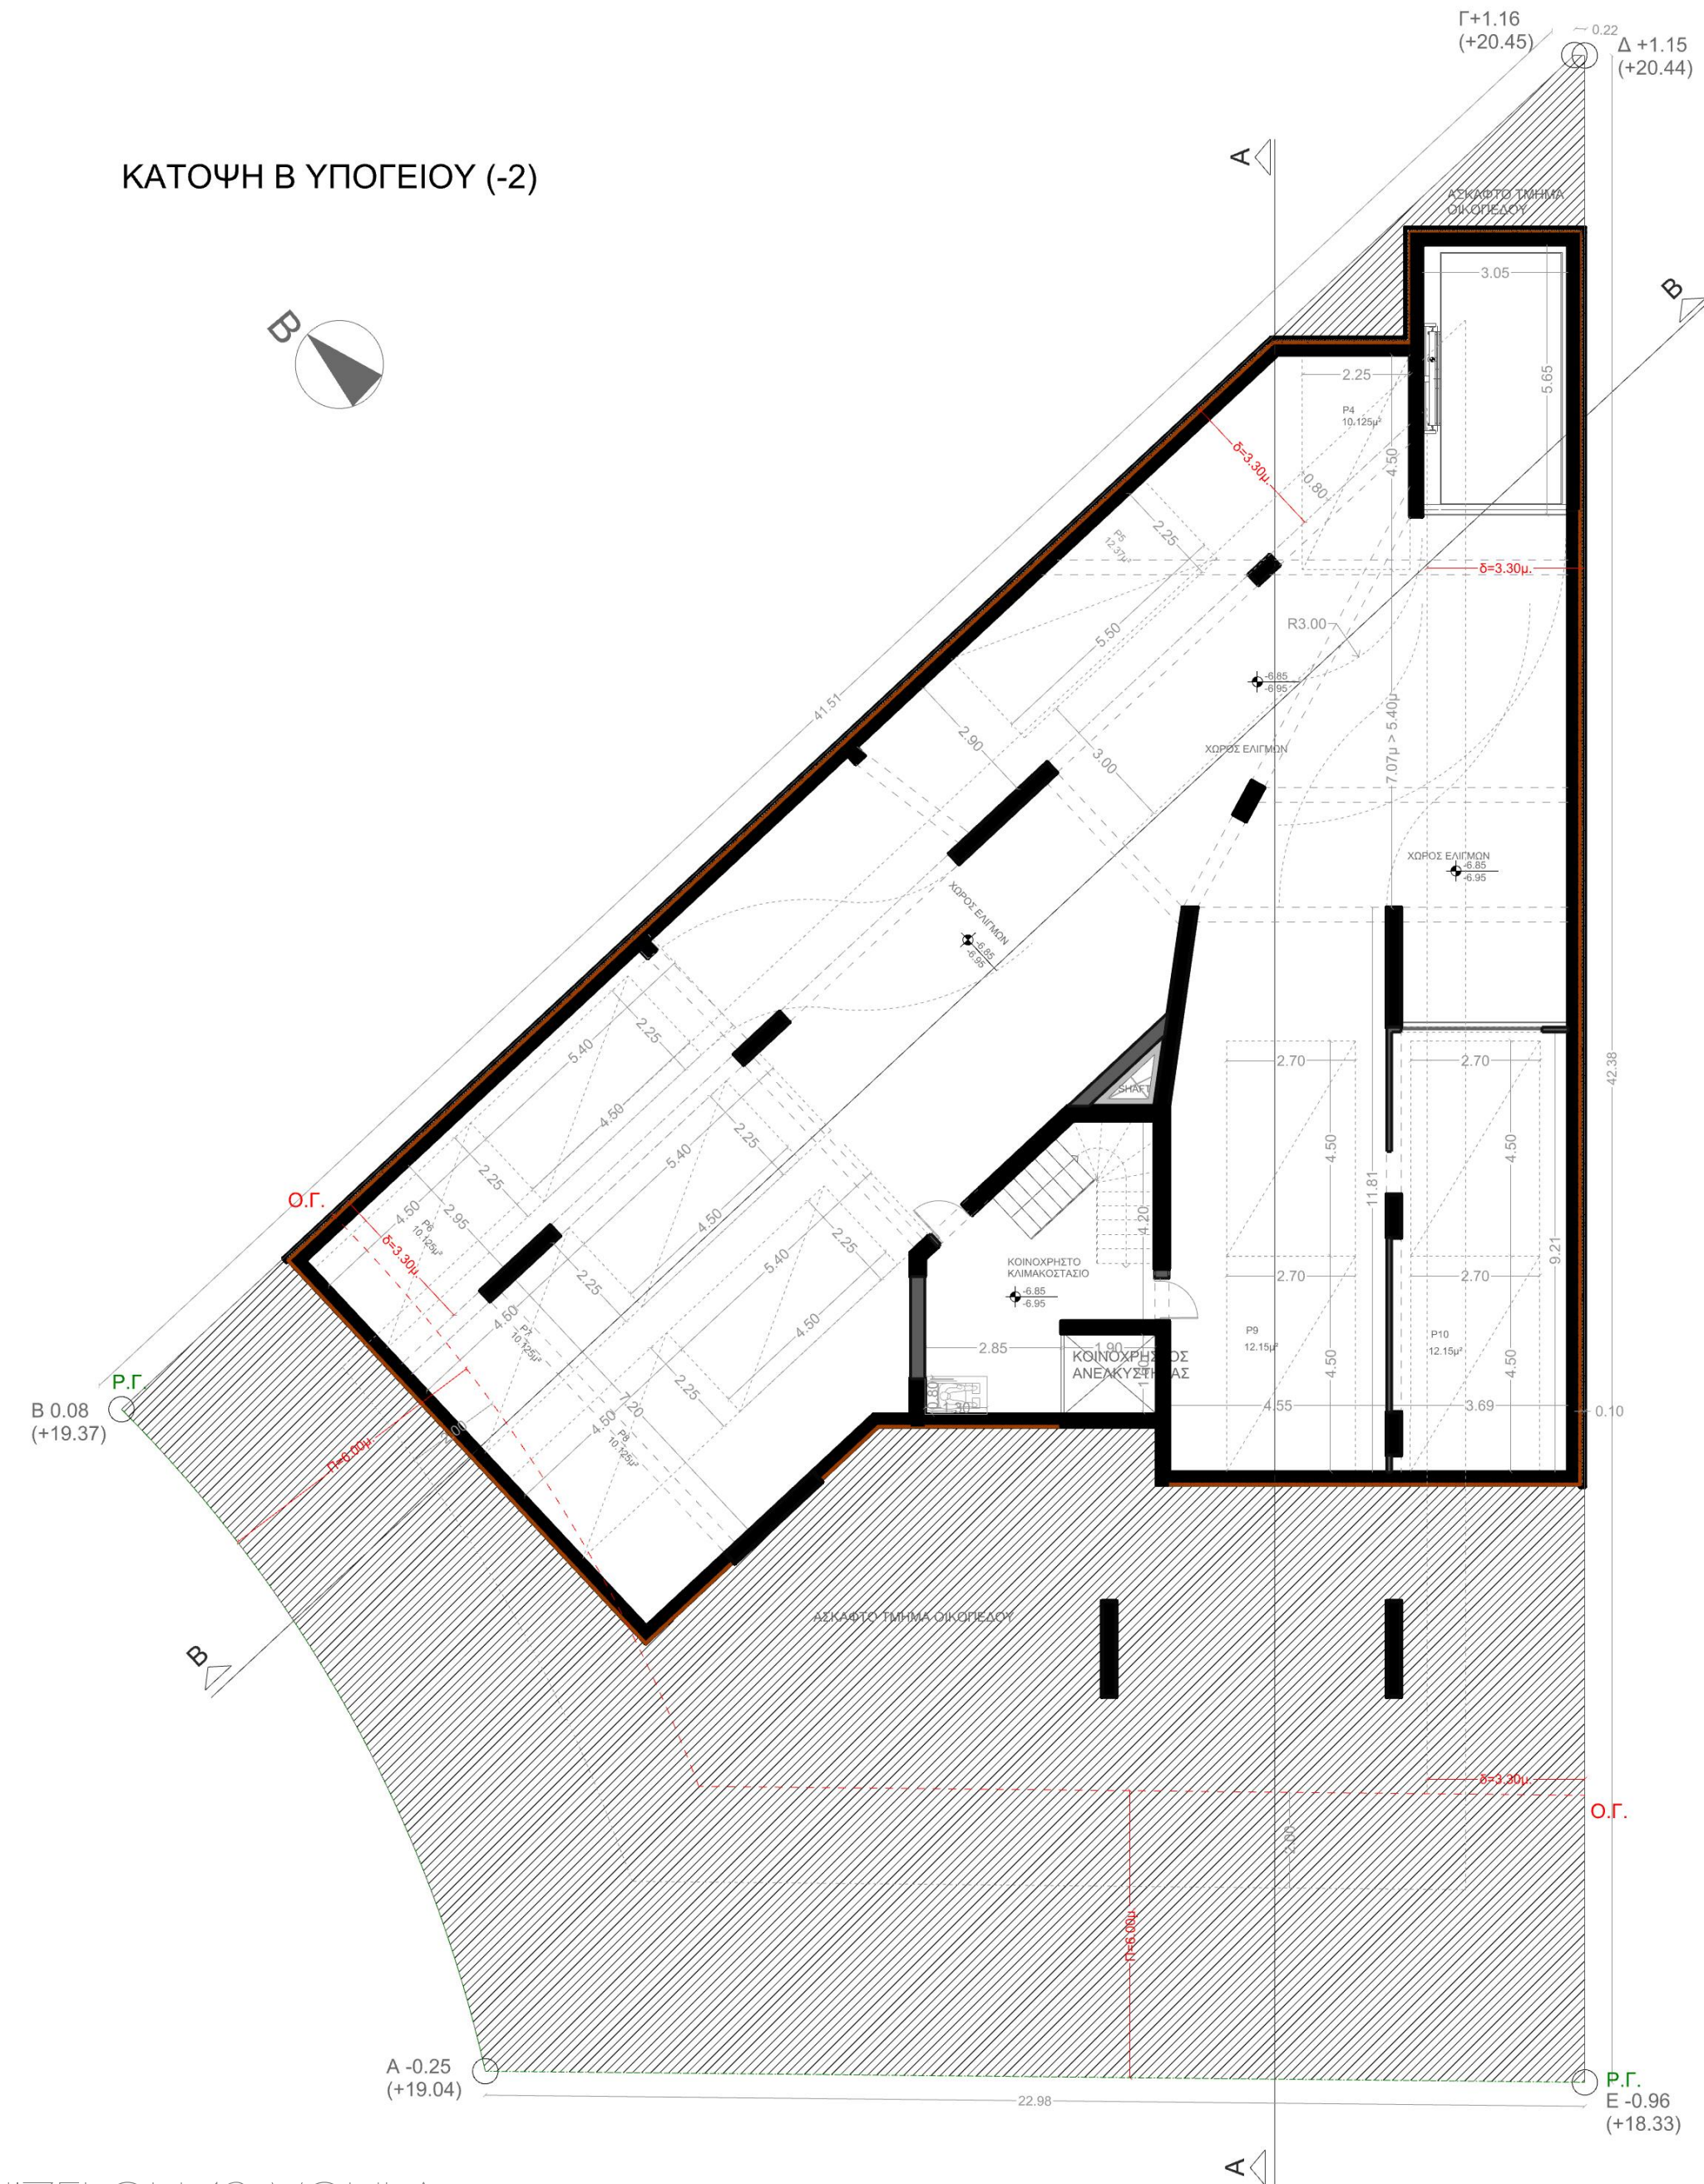






OMNIVIEW © 2023

Design team: Vasileli Chrysa, Arnellou Dafni, Giannakoula Alexandra, Charimadopoulos Evrydiki

ΚΑΤΟΨΗ ΙΣΟΓΕΙΟΥ (0)

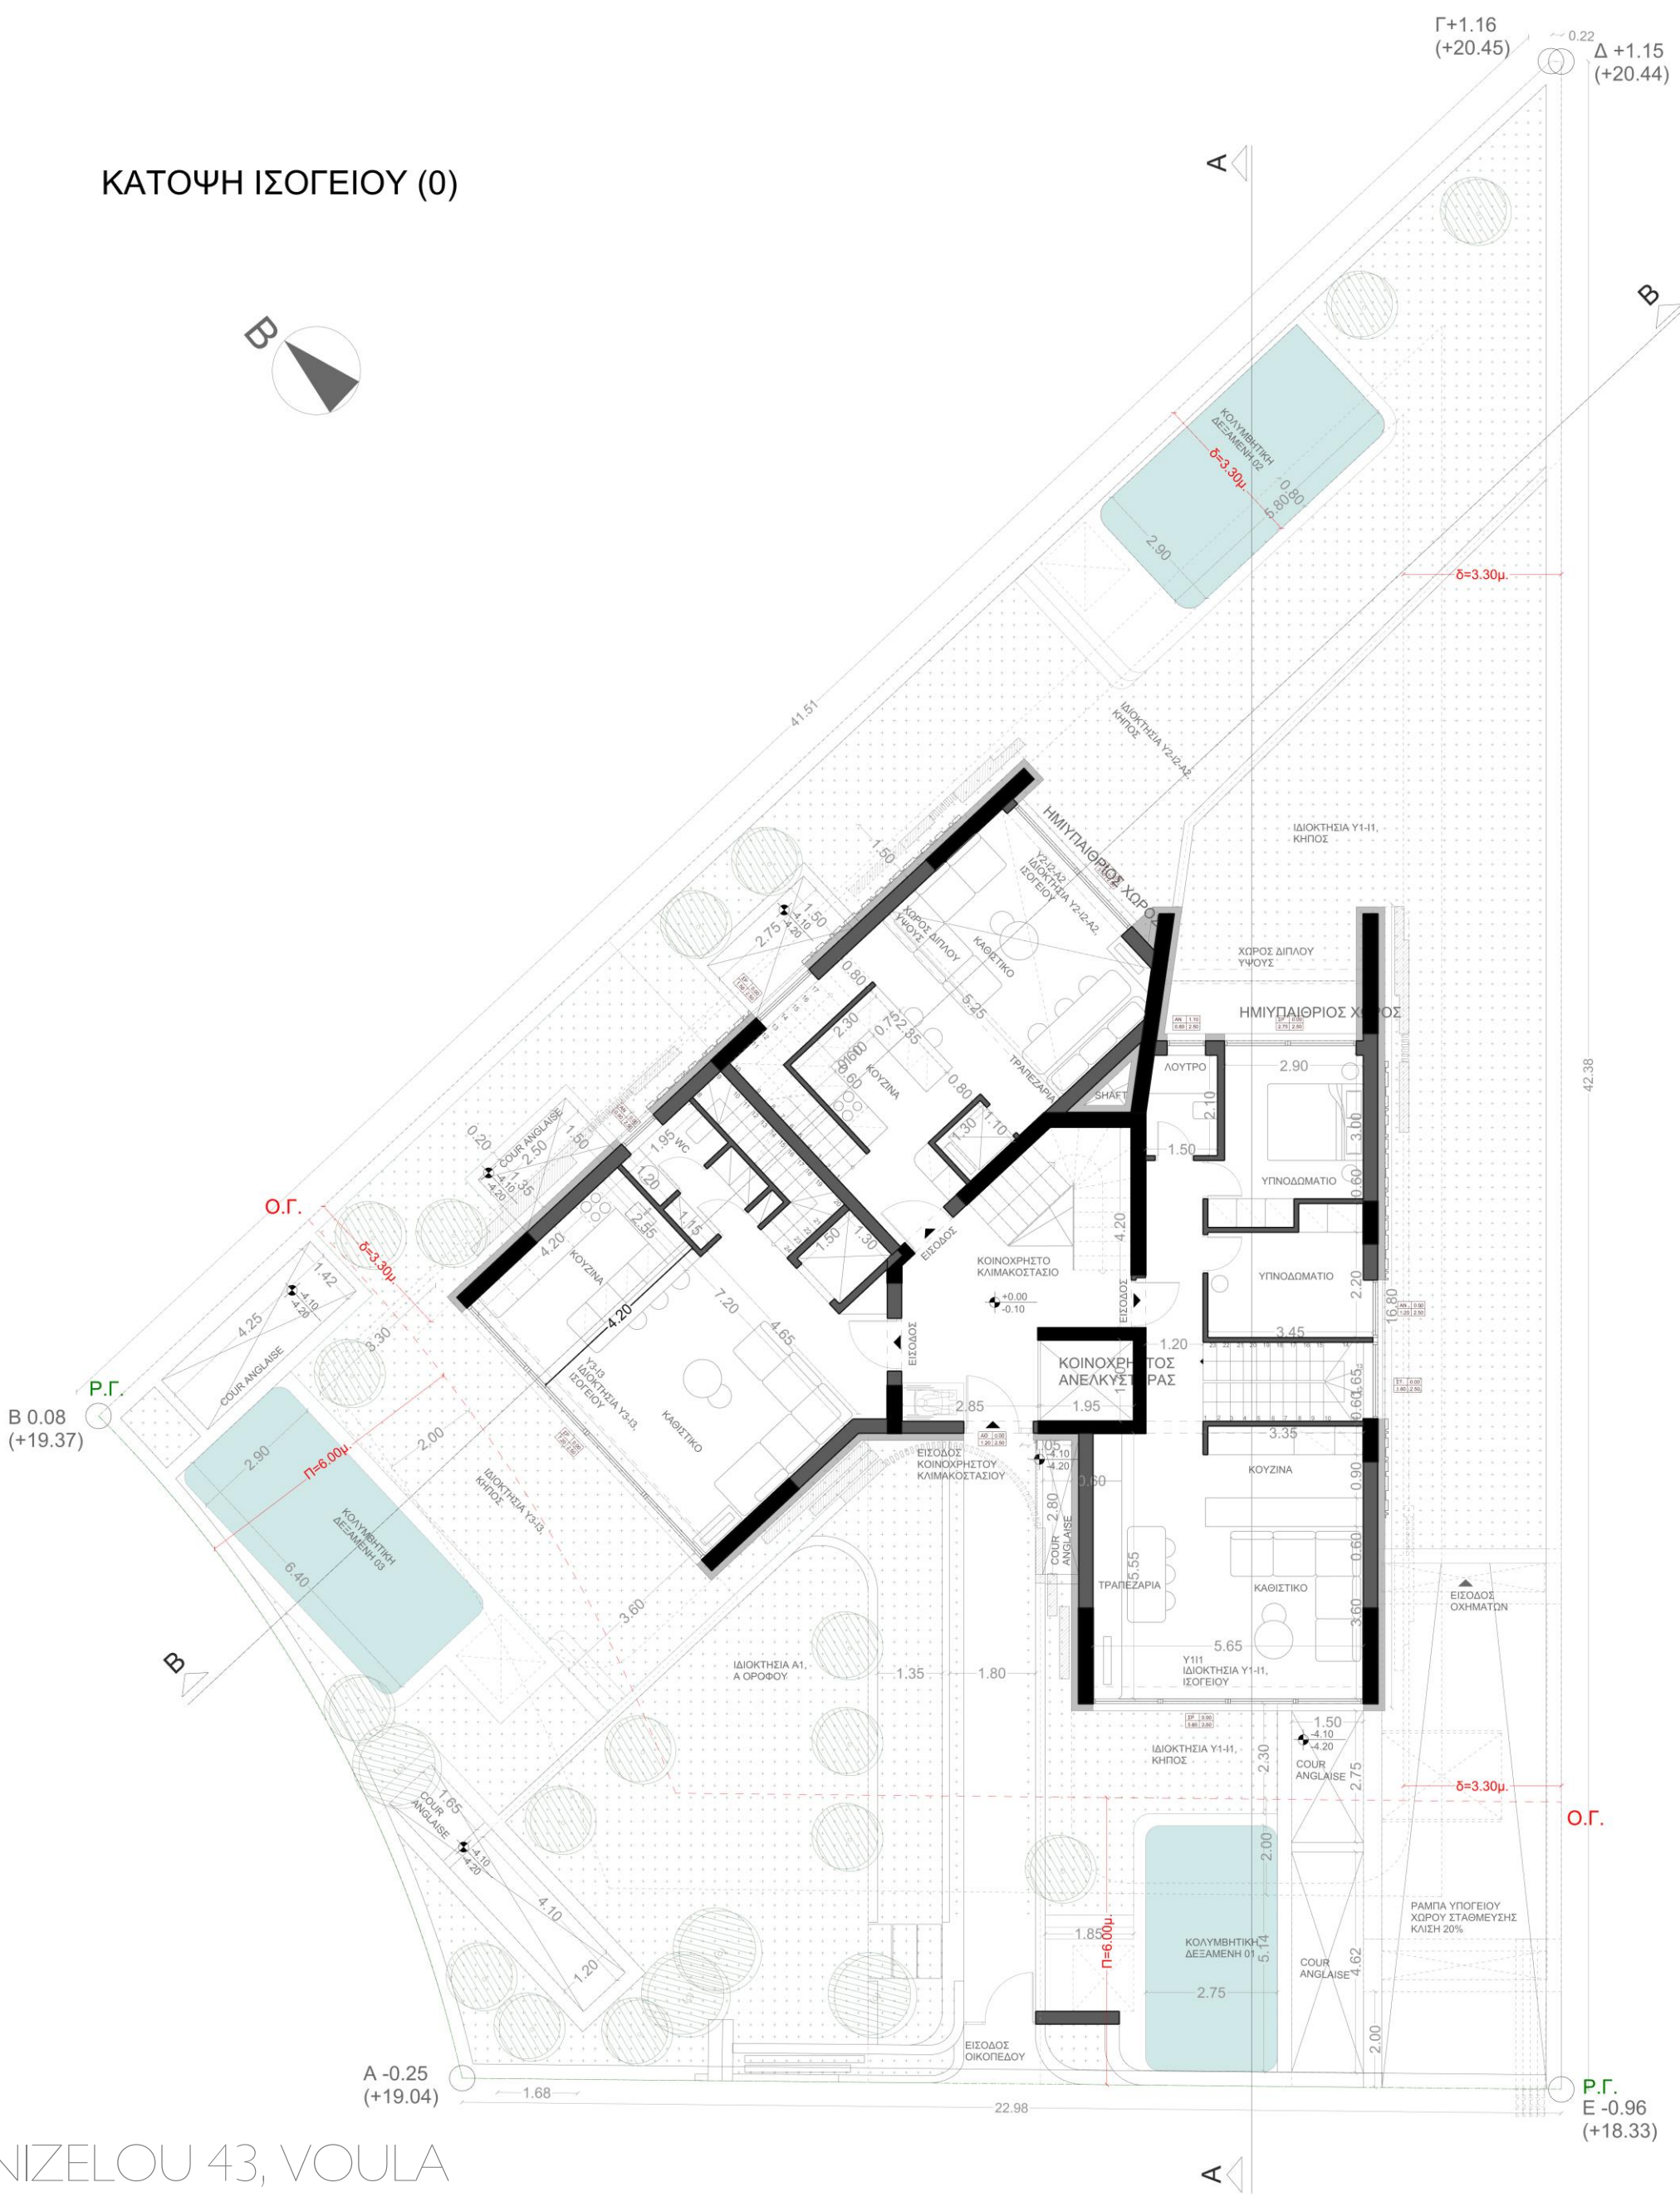

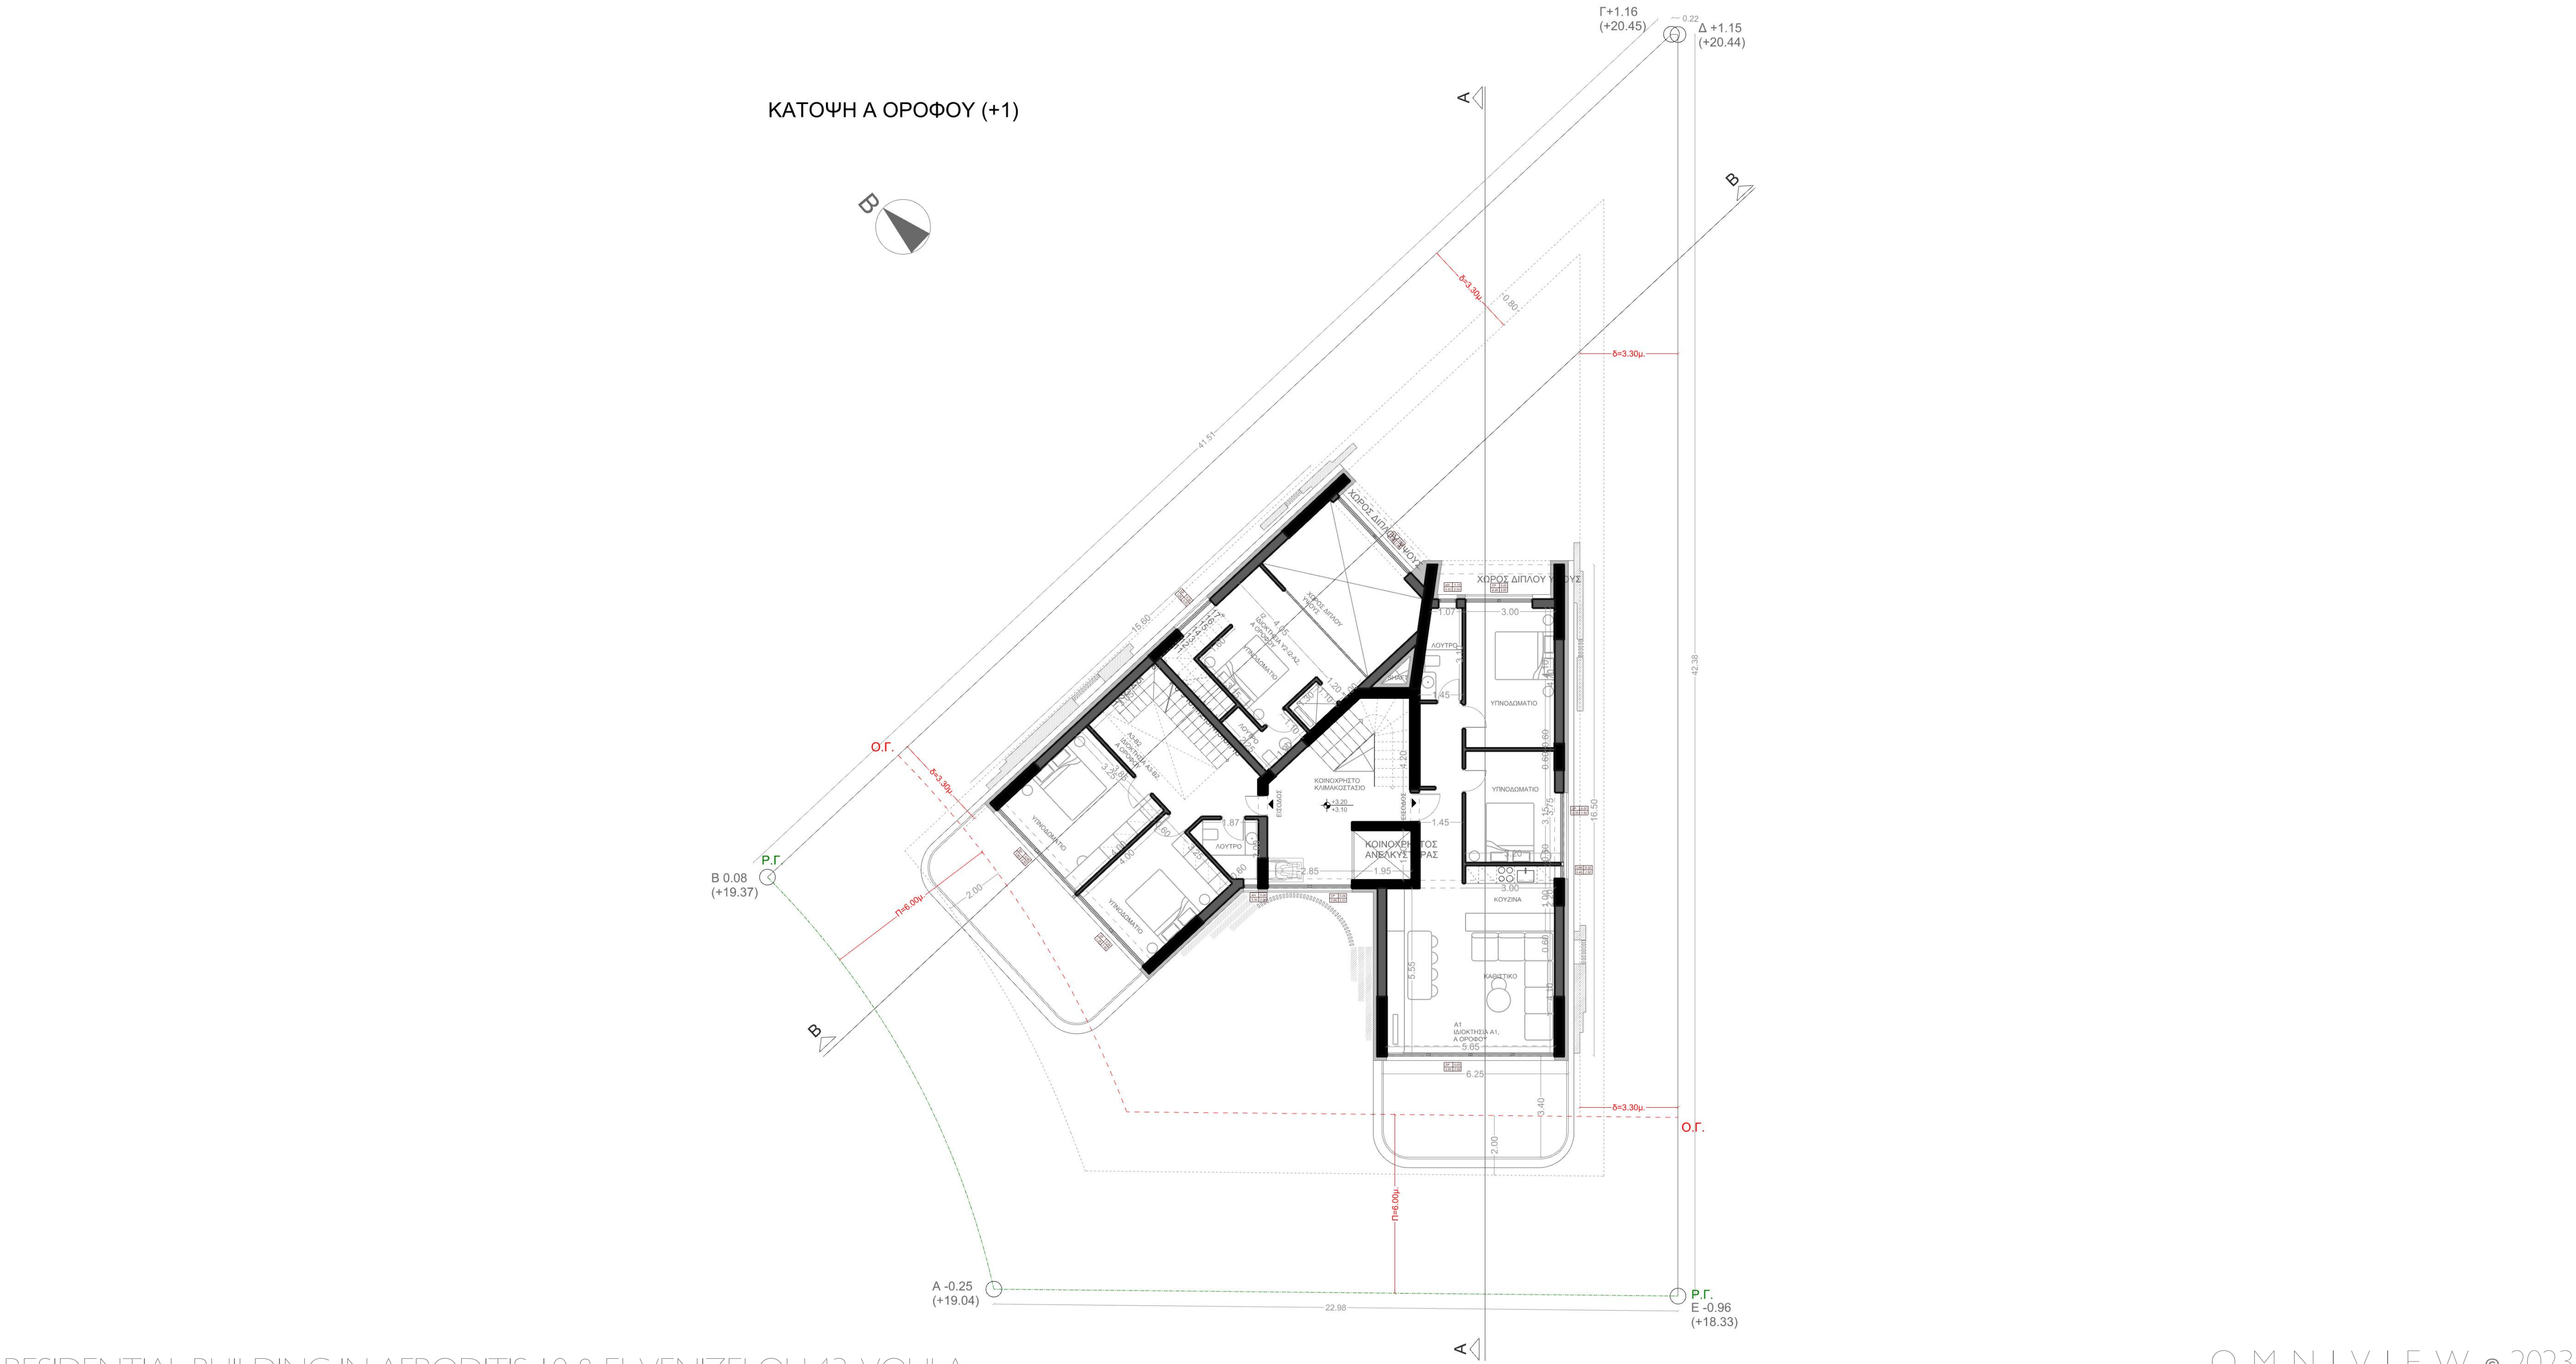

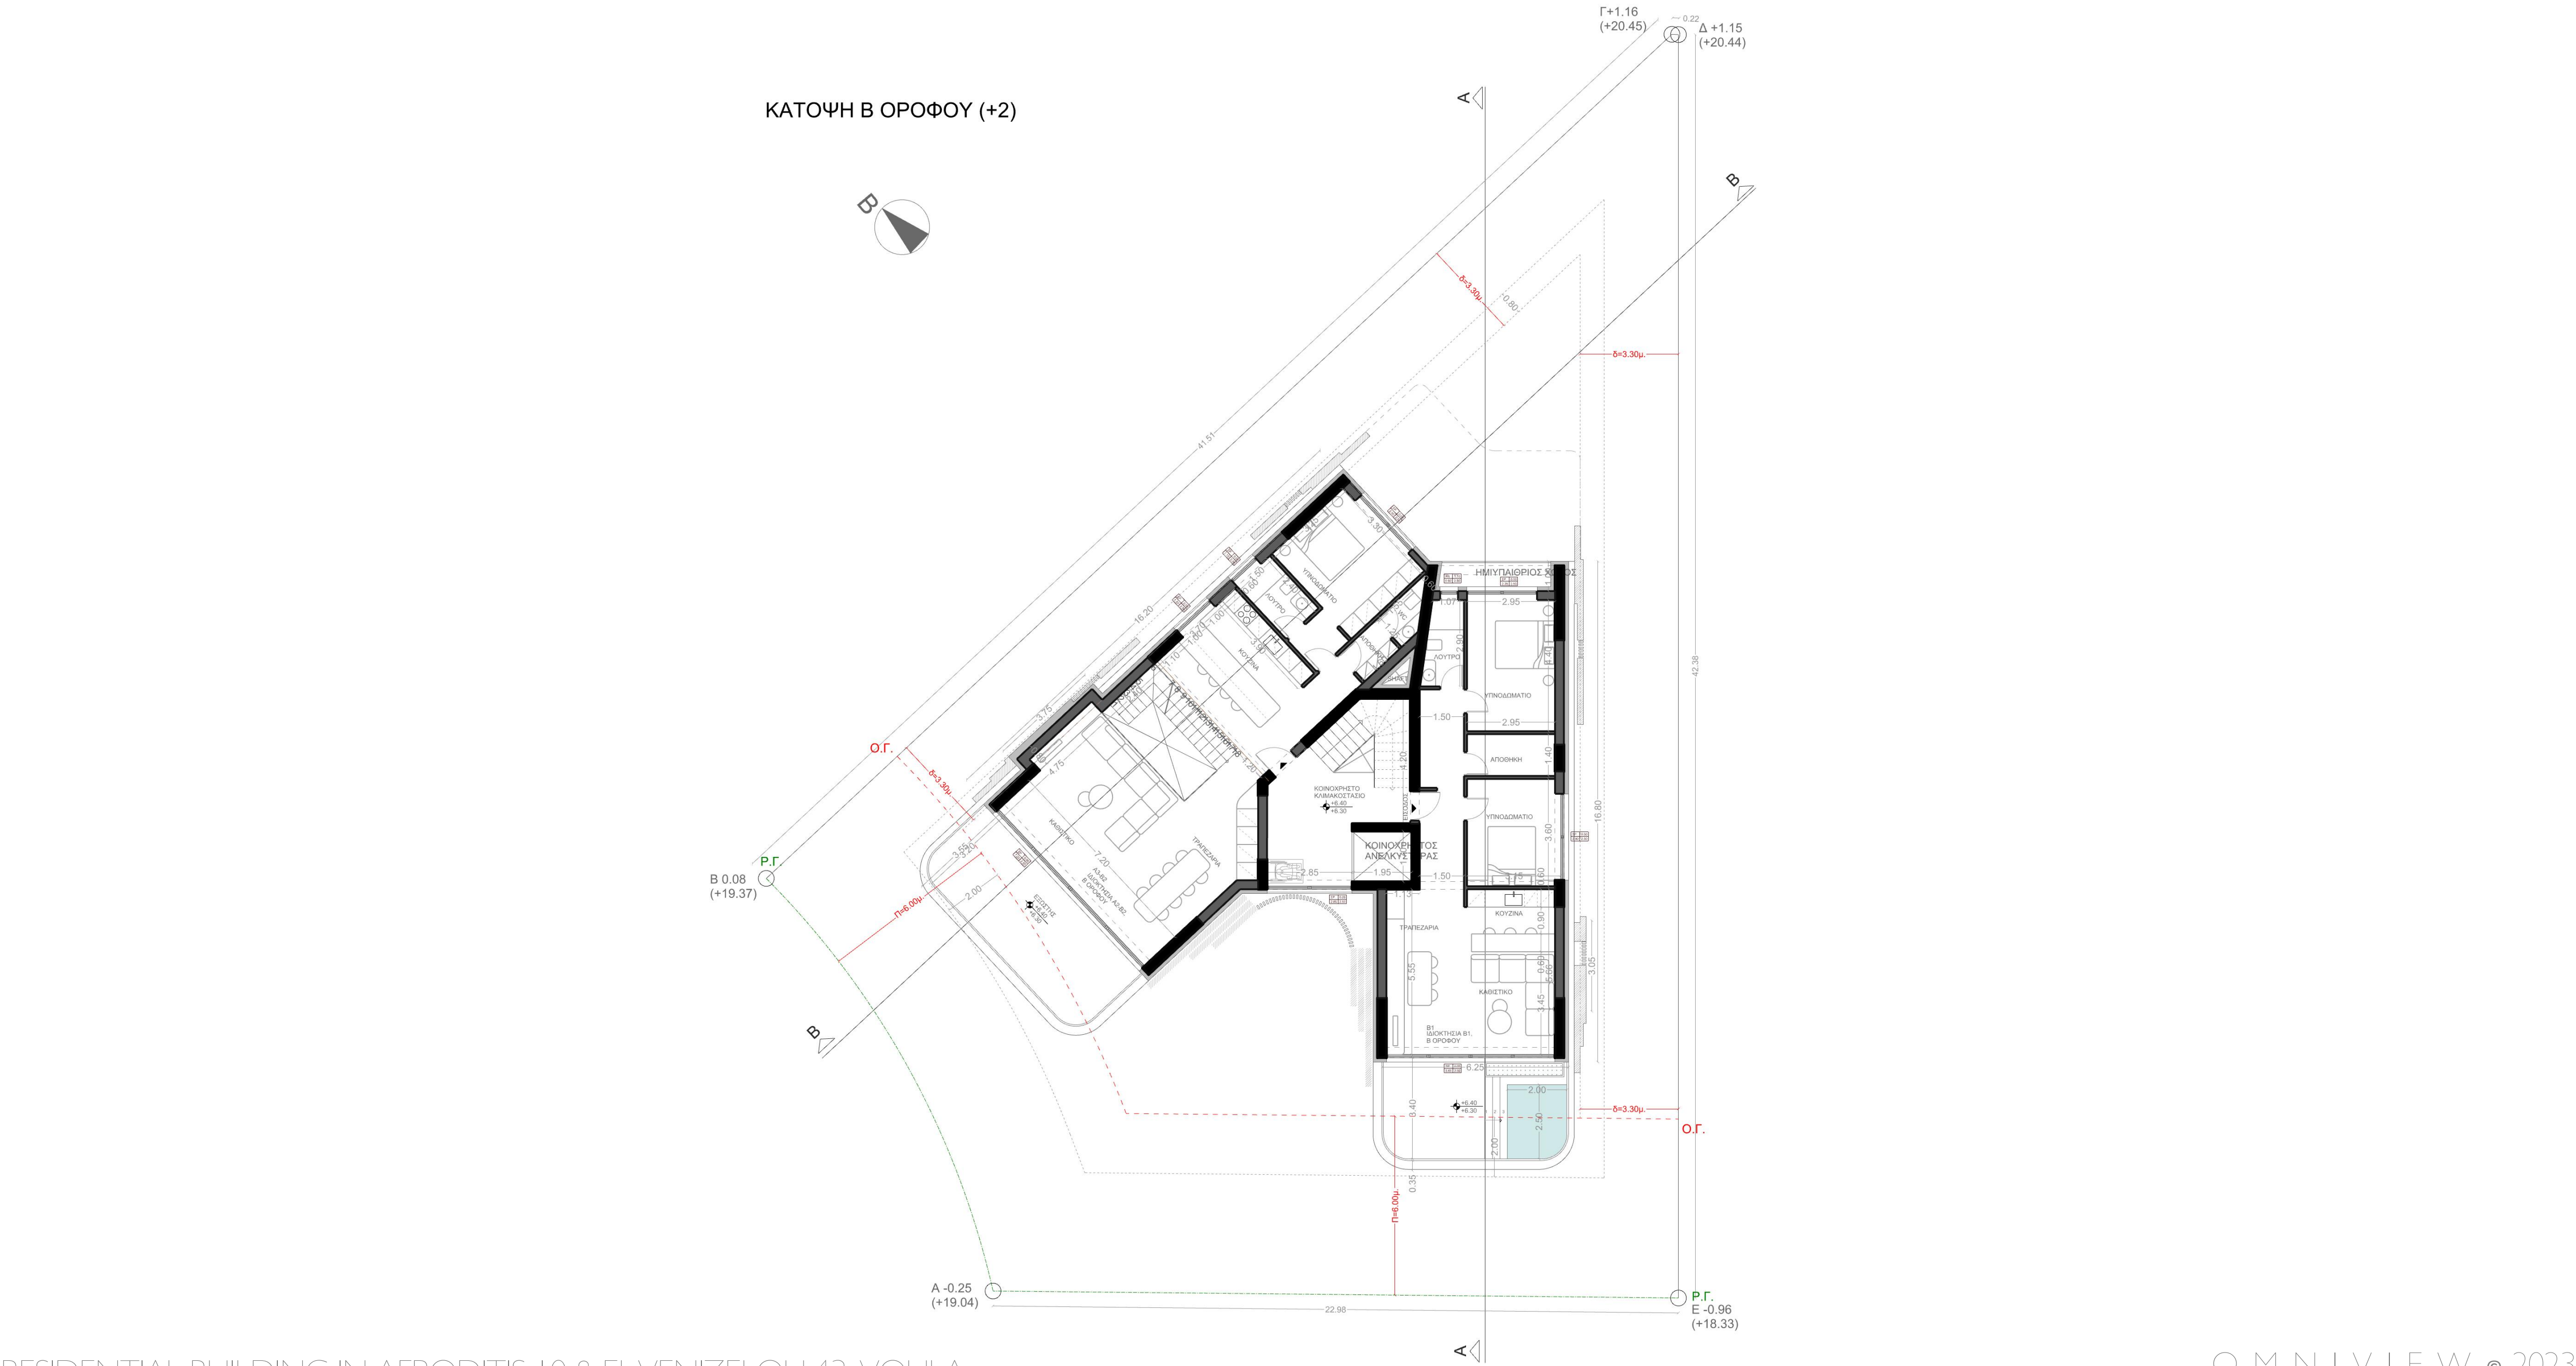


RESIDENTIAL BUILDING IN AFRODITIS 10 & ELVENIZELOU 43, VOULA

O M N I V I E W © 2023

Principal architect: Dimitri Tsigos

Design team: Vasileli Chrysa, Arnellou Dafni, Giannakoula Alexandra, Charimadopoulos Evrydiki

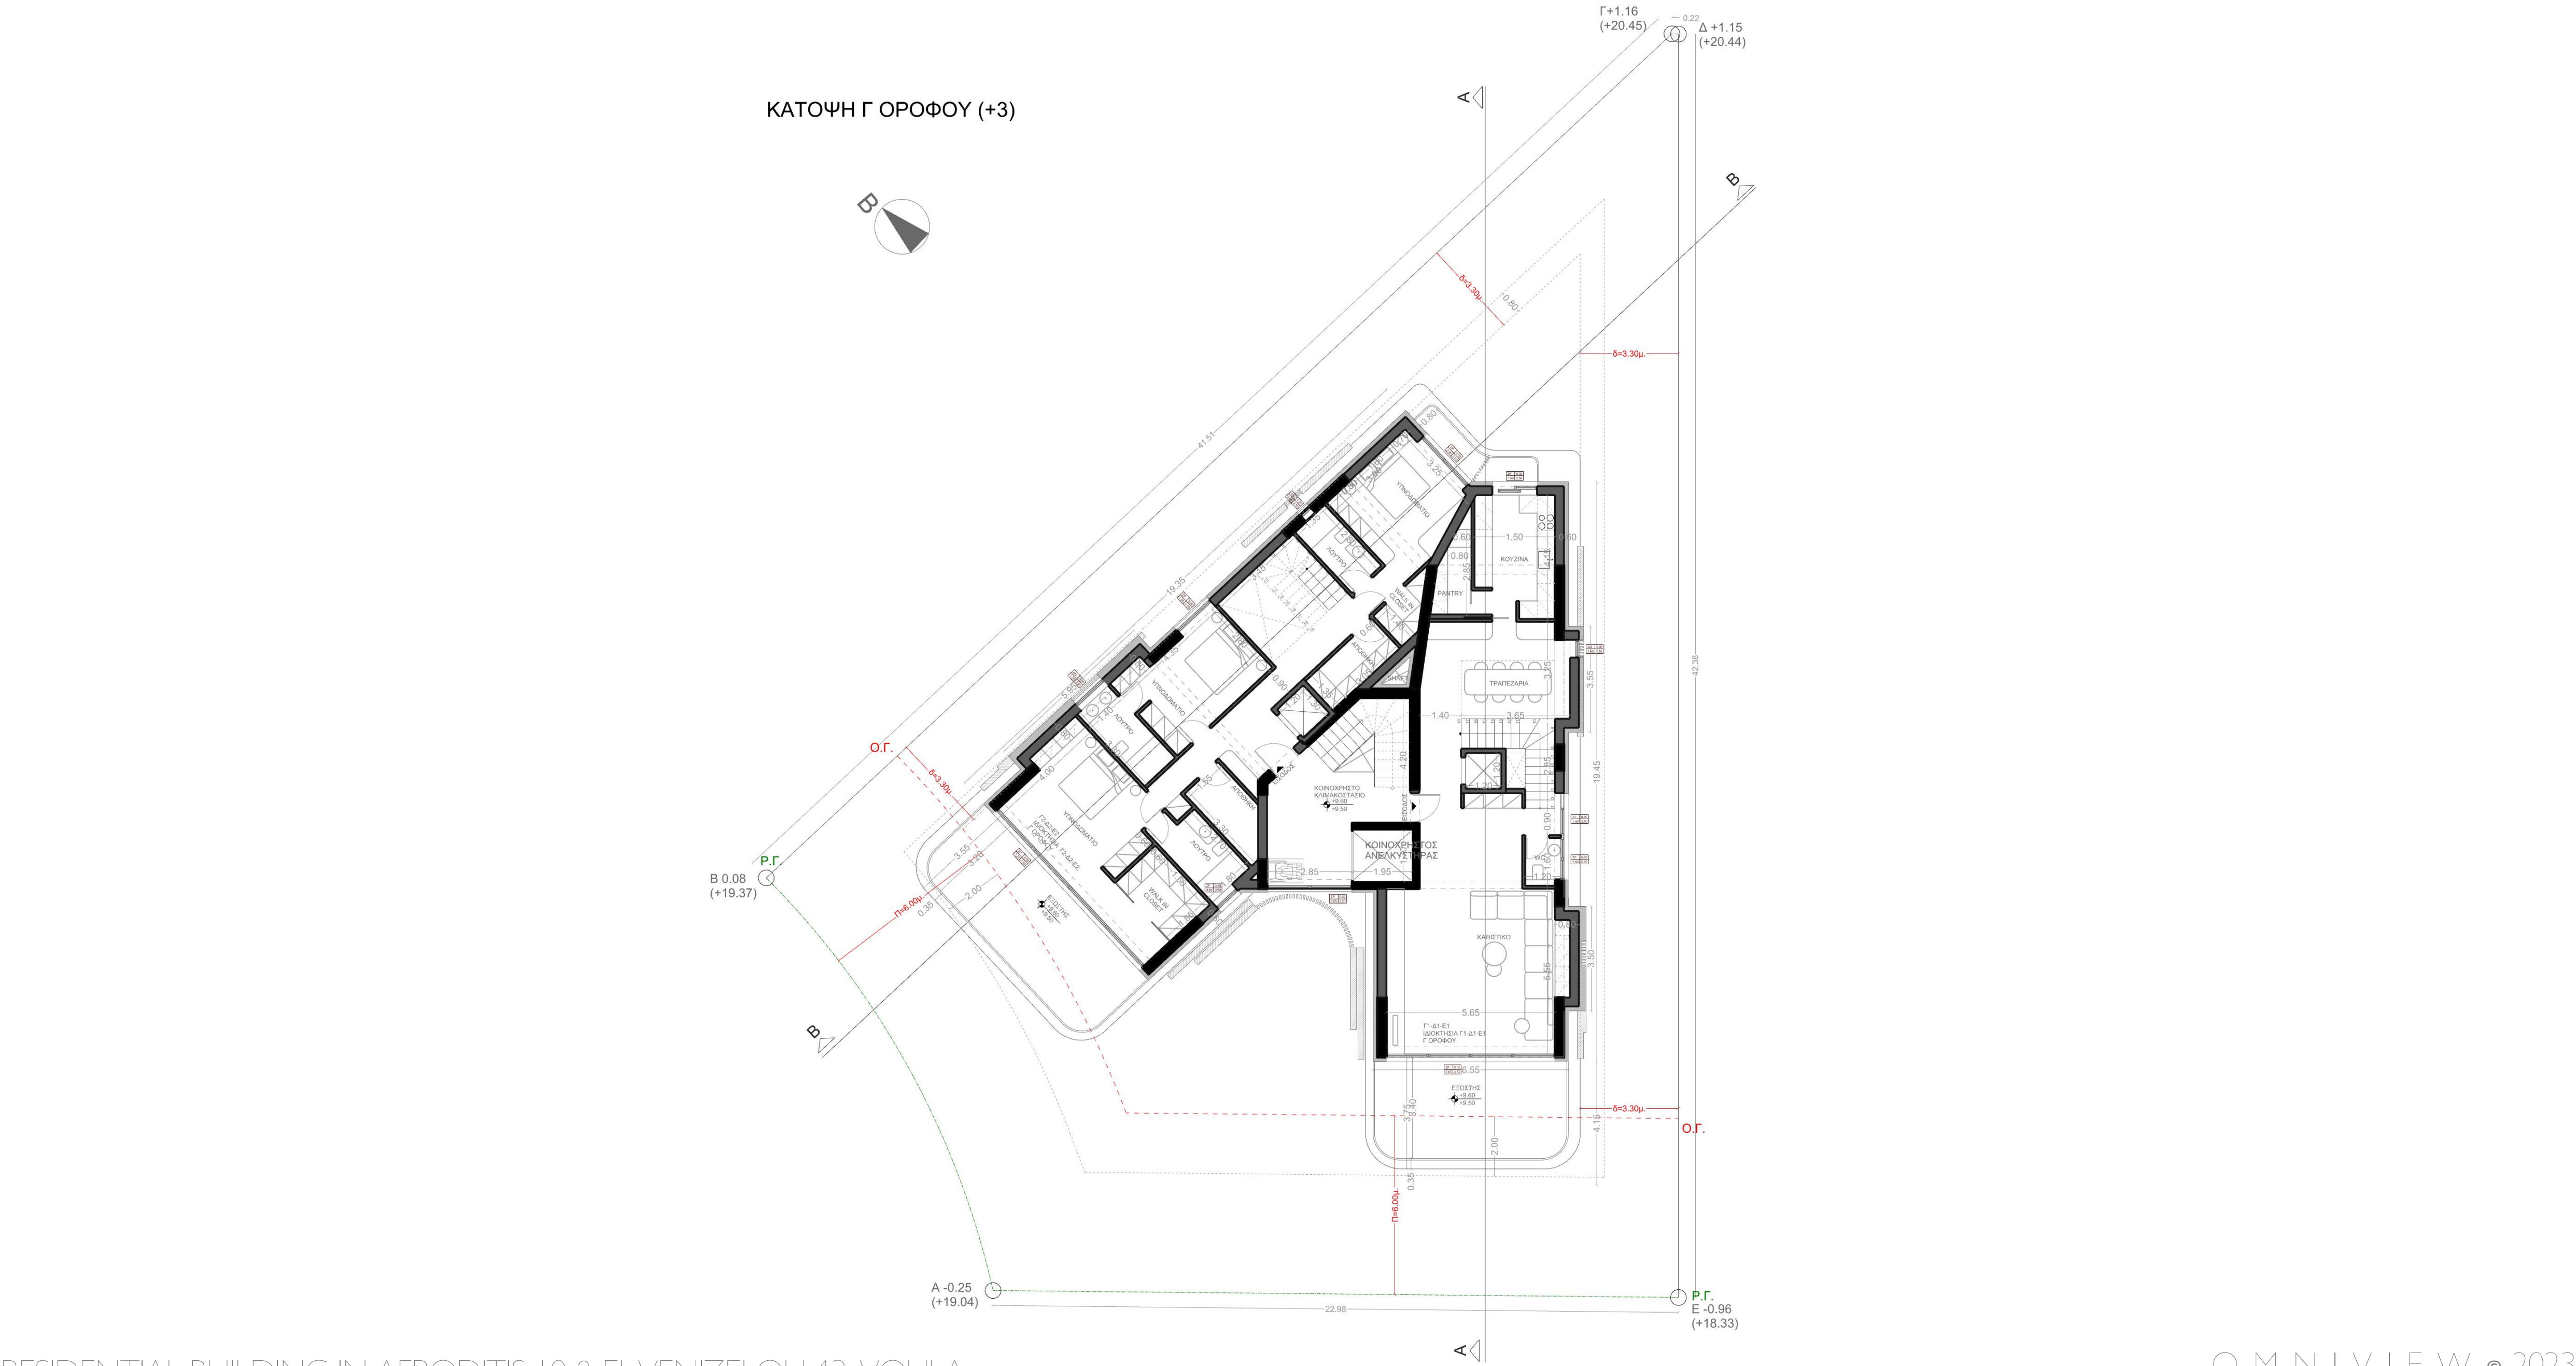


RESIDENTIAL BUILDING IN AFRODITIS 10 & ELVENIZELOU 43, VOULA

O M N I V I E W © 2023

Principal architect: Dimitri Tsigos

Design team: Vasileli Chrysa, Arnellou Dafni, Giannakoula Alexandra, Charimadopoulos Evrydiki

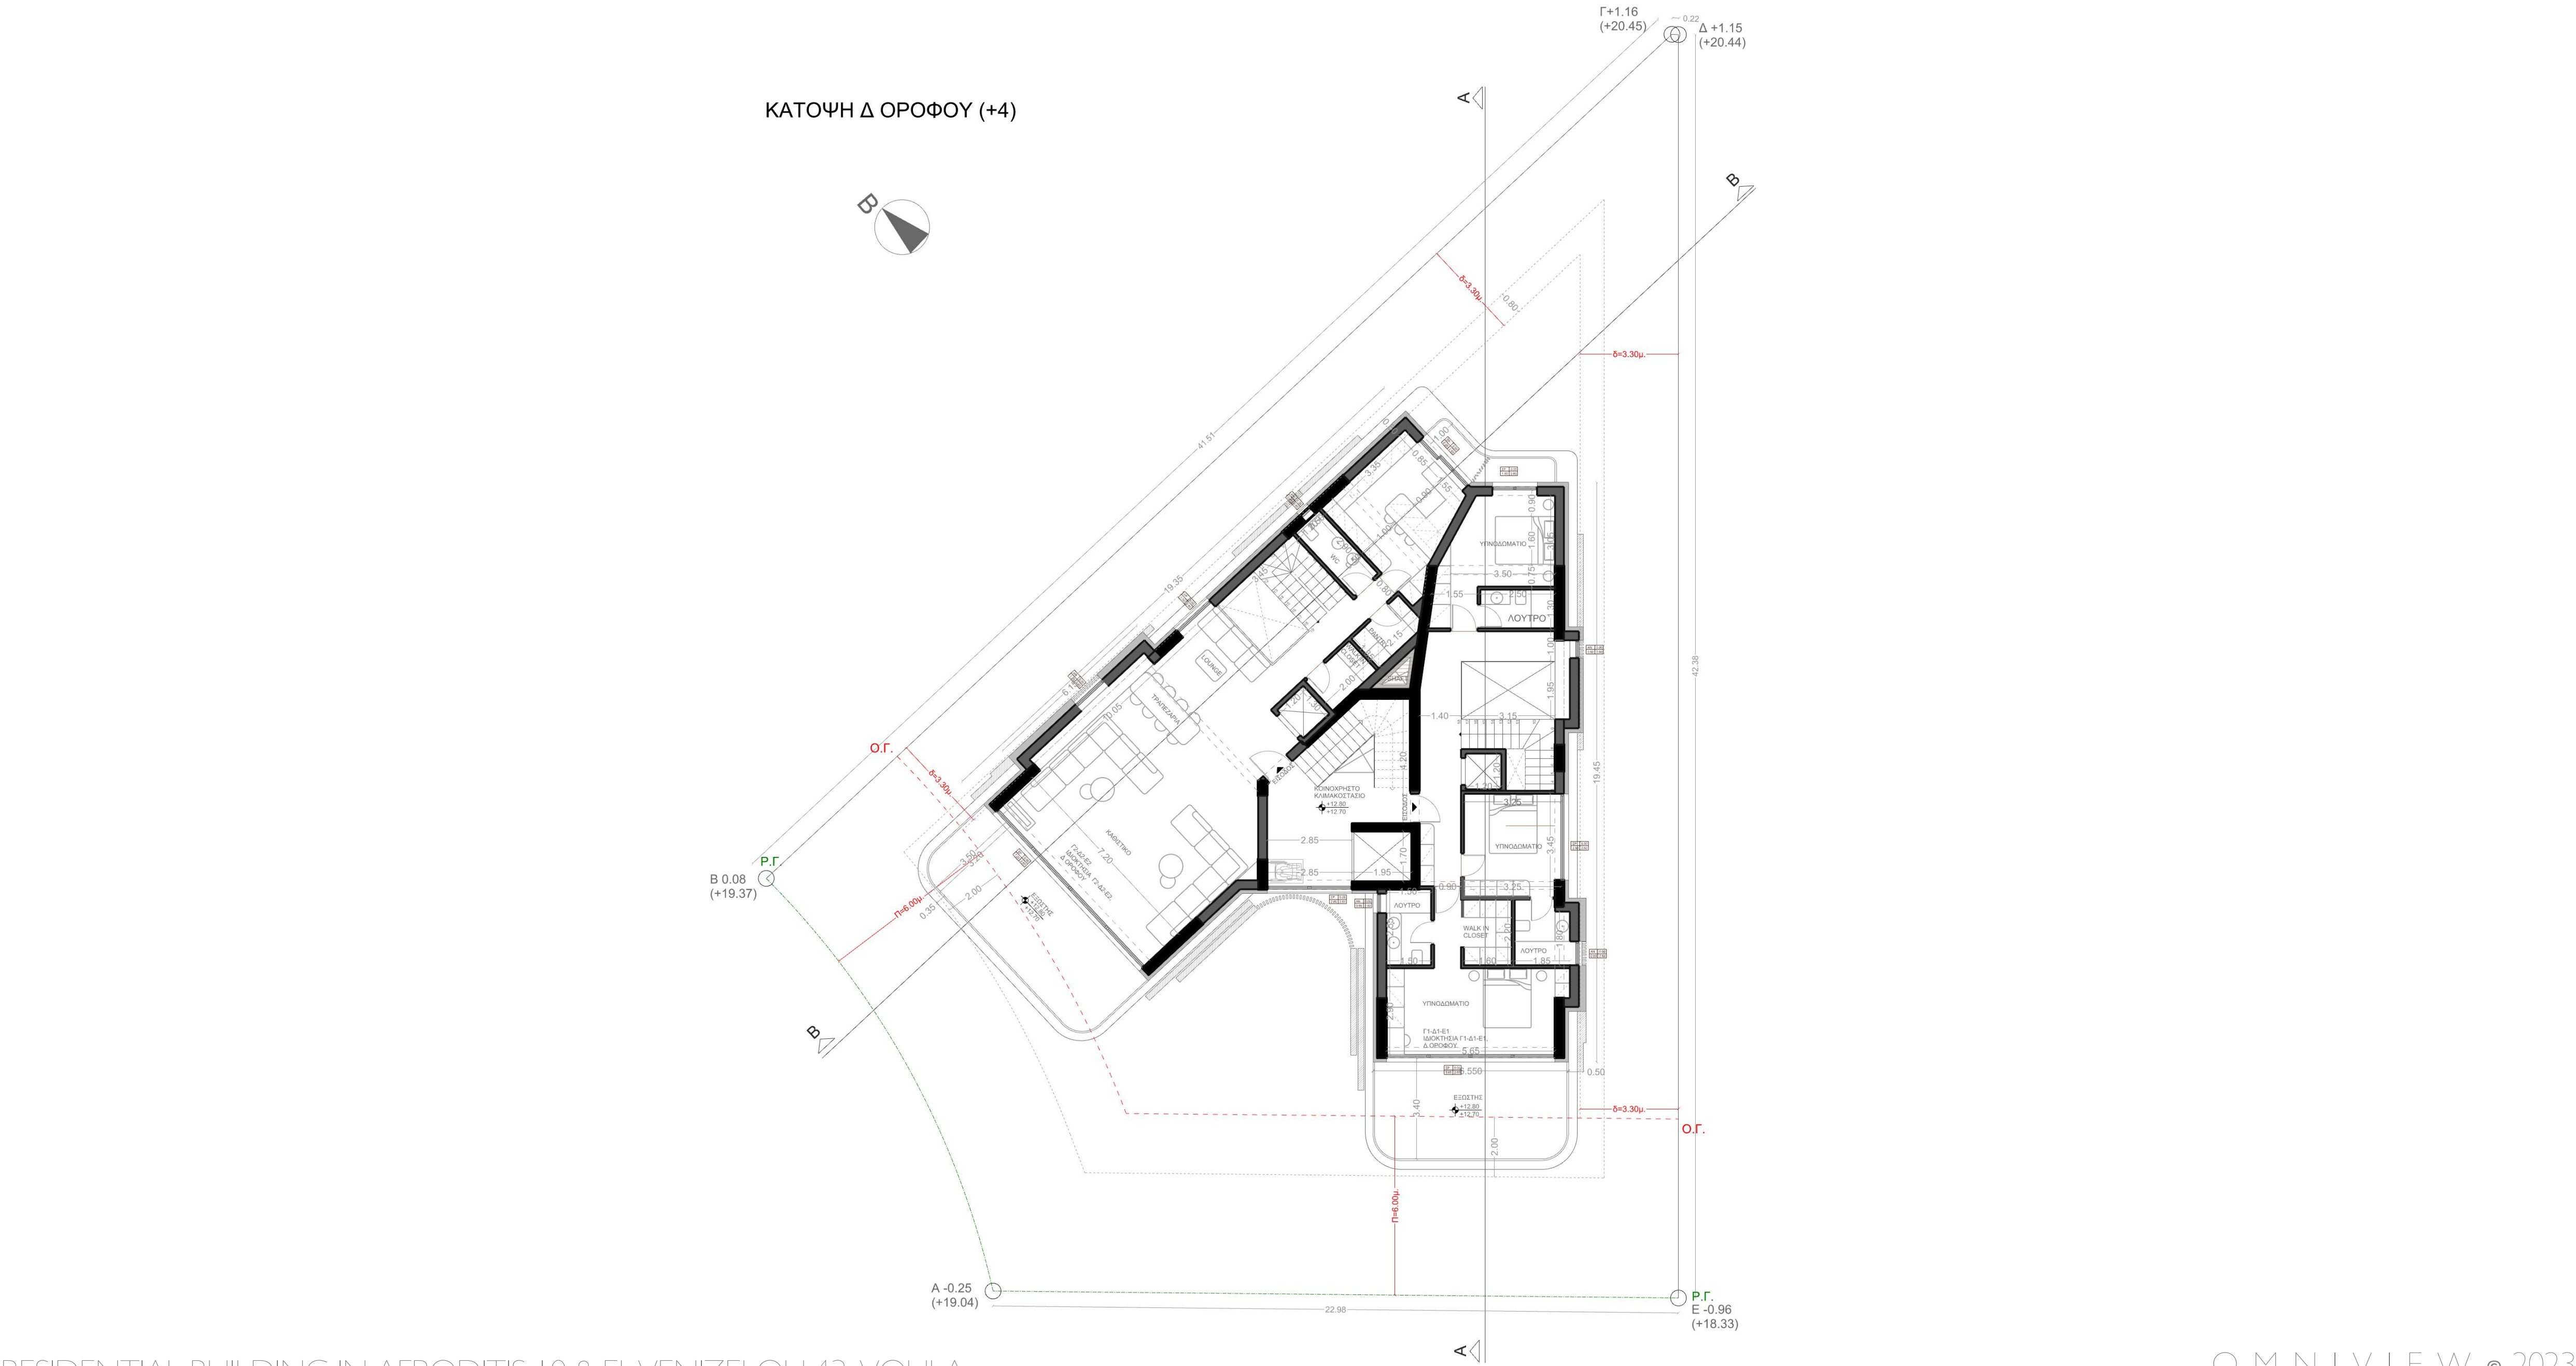

ΚΑΤΟΨΗ ΔΩΜΑΤΟΣ

